


Plan of Whatton House Gardens

TO
DERBY
NOTTINGHAM
LEICE-STER
LOUGHBOROUGH
(A6 dual
carriageway)



NURSERY ENTRANCE AND
ENTRANCE TO GARDEN

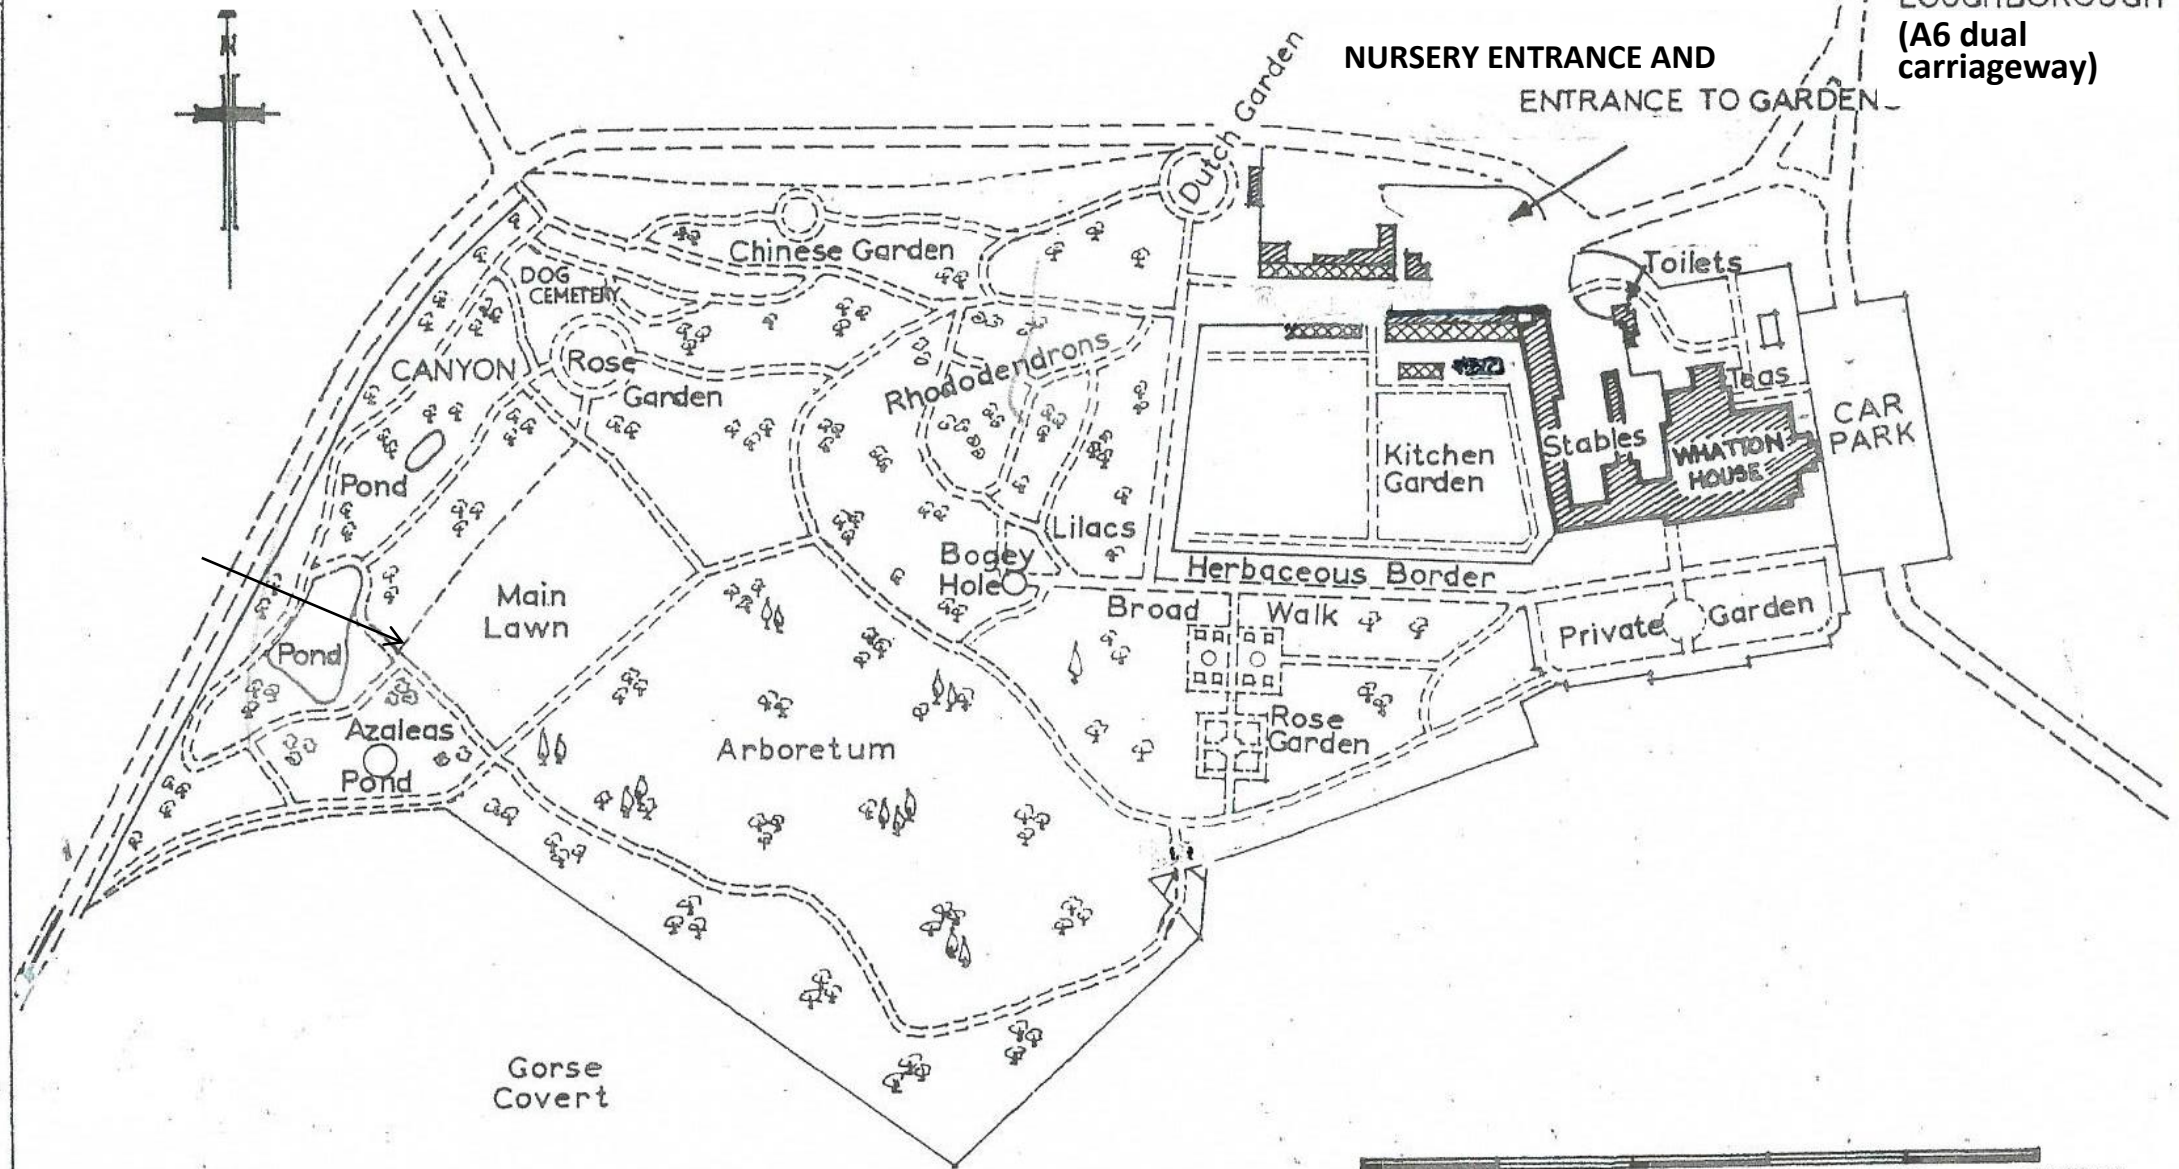

SCALE 35 70 105 140 175 YARDS.

Gorse Covert